


Imperial Cabinet (1980) Co. Ltd 2424 Ferrer Street Winnipeg, Manitoba R2V 4P6 Phone: 204-339-9218 Fax: 204-339-9153	Advance 180 McPhillipPIC Kitchen Room 1	Floorplan Current Date: May 06, 2022 Scale: NTS
--	---	--

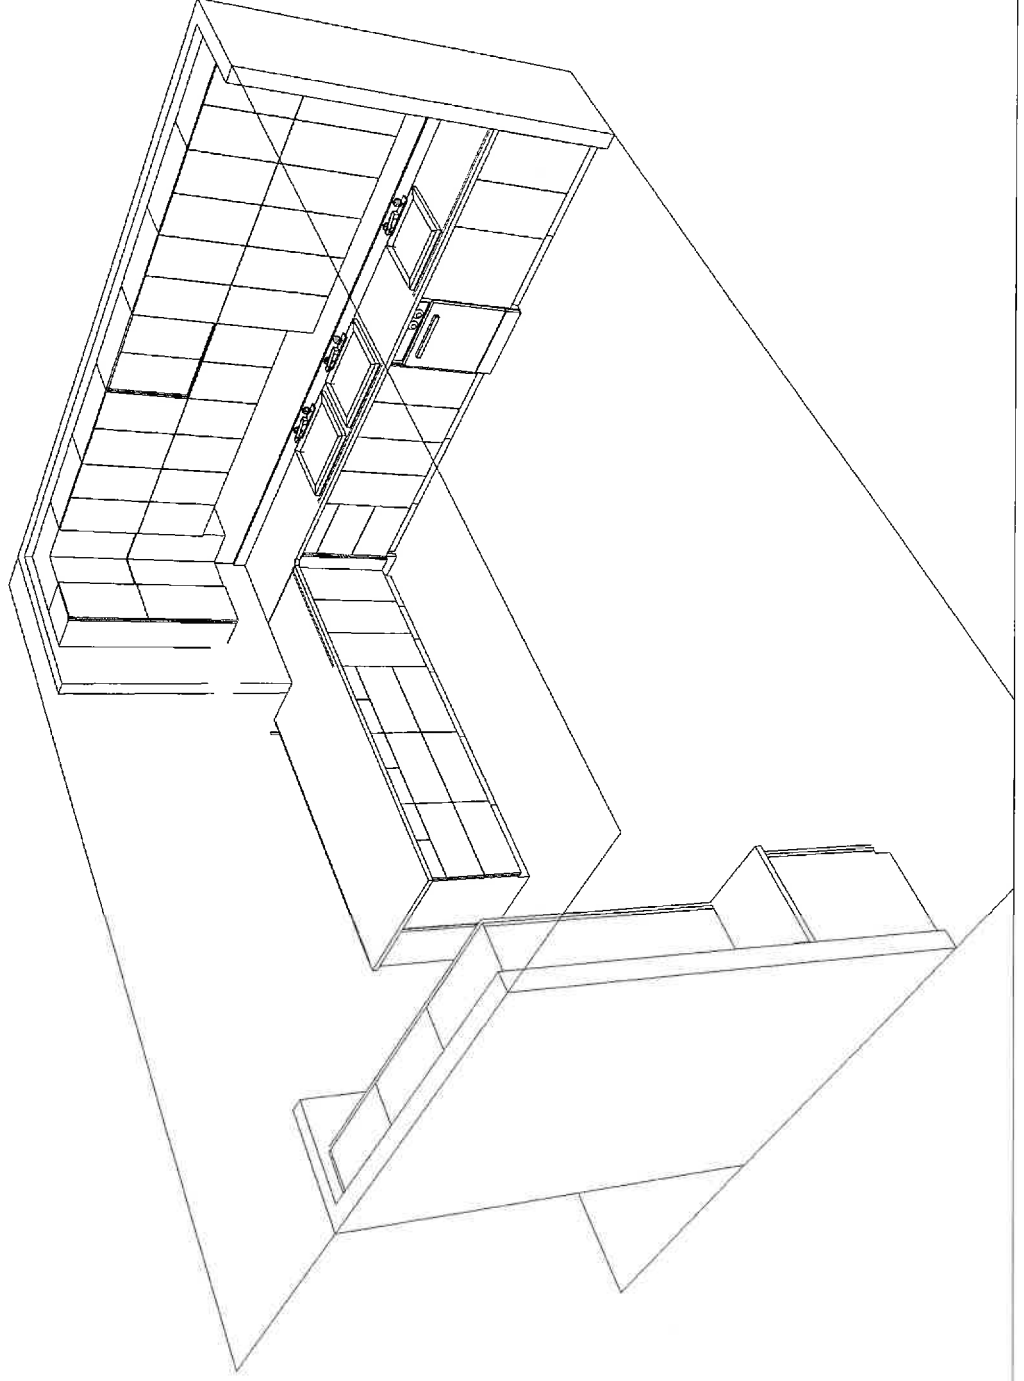


Imperial Cabinet (1980) Co. Ltd
2424 Fernier Street
Winnipeg, Manitoba
R2V 4P6

Advance 180 McPhillipPIC
Kitchen Room 1

Perspective

Current Date: May 06, 2022 Scale: NTS

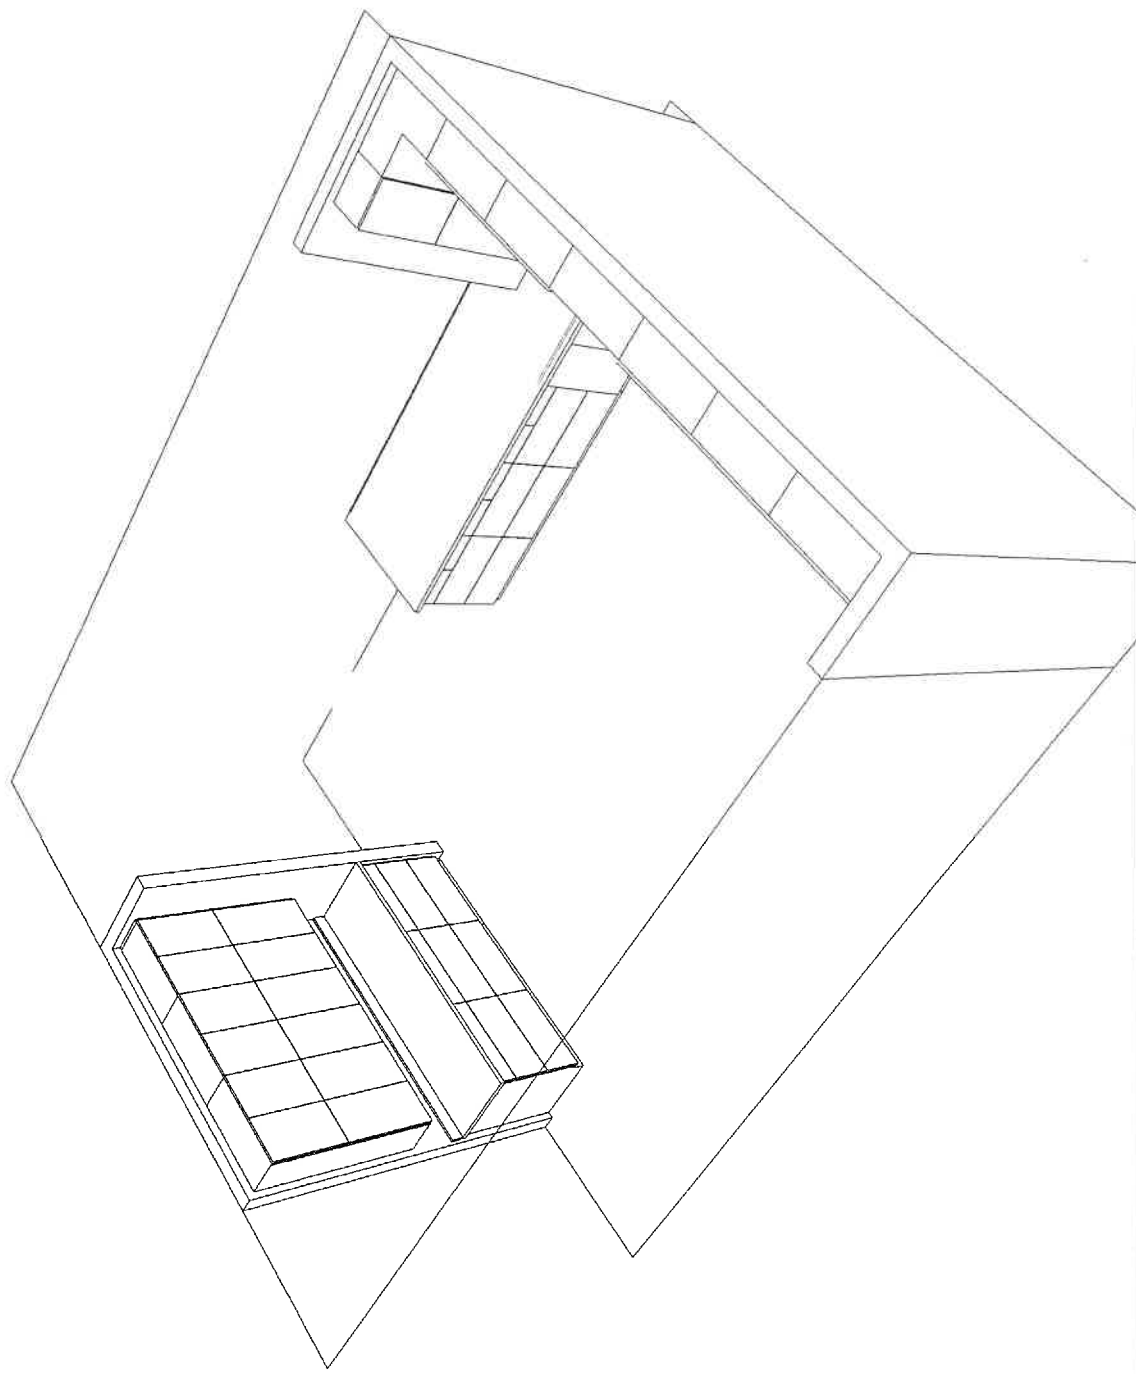

Imperial Cabinet (1980) Co. Ltd

2424 Ferrier Street
Winnipeg, Manitoba
R2V 4P6

Advance 180 McPhillipPIC



Kitchen Room 1

Perspective

Current Date: May 06, 2022

Scale: NTS

LOCKS ON ALL CABINETS

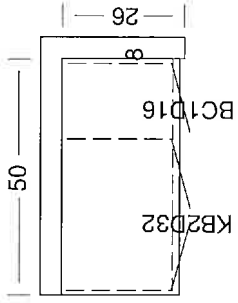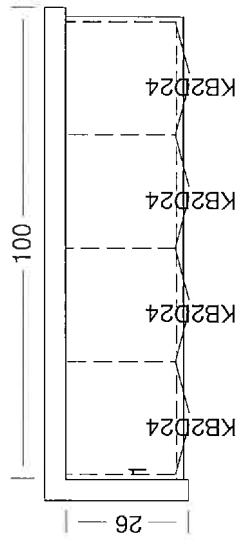


Imperial Cabinet (1980) Co. Ltd
 2424 Ferrer Street
 Winnipeg, Manitoba
 R2V 4P6
 Phone: 204-339-9218 Fax: 204-339-9153

Advance 180 McPhillipPIC
 hall area Room 2

Floorplan

Current Date: May 06, 2022
 Scale: NTS

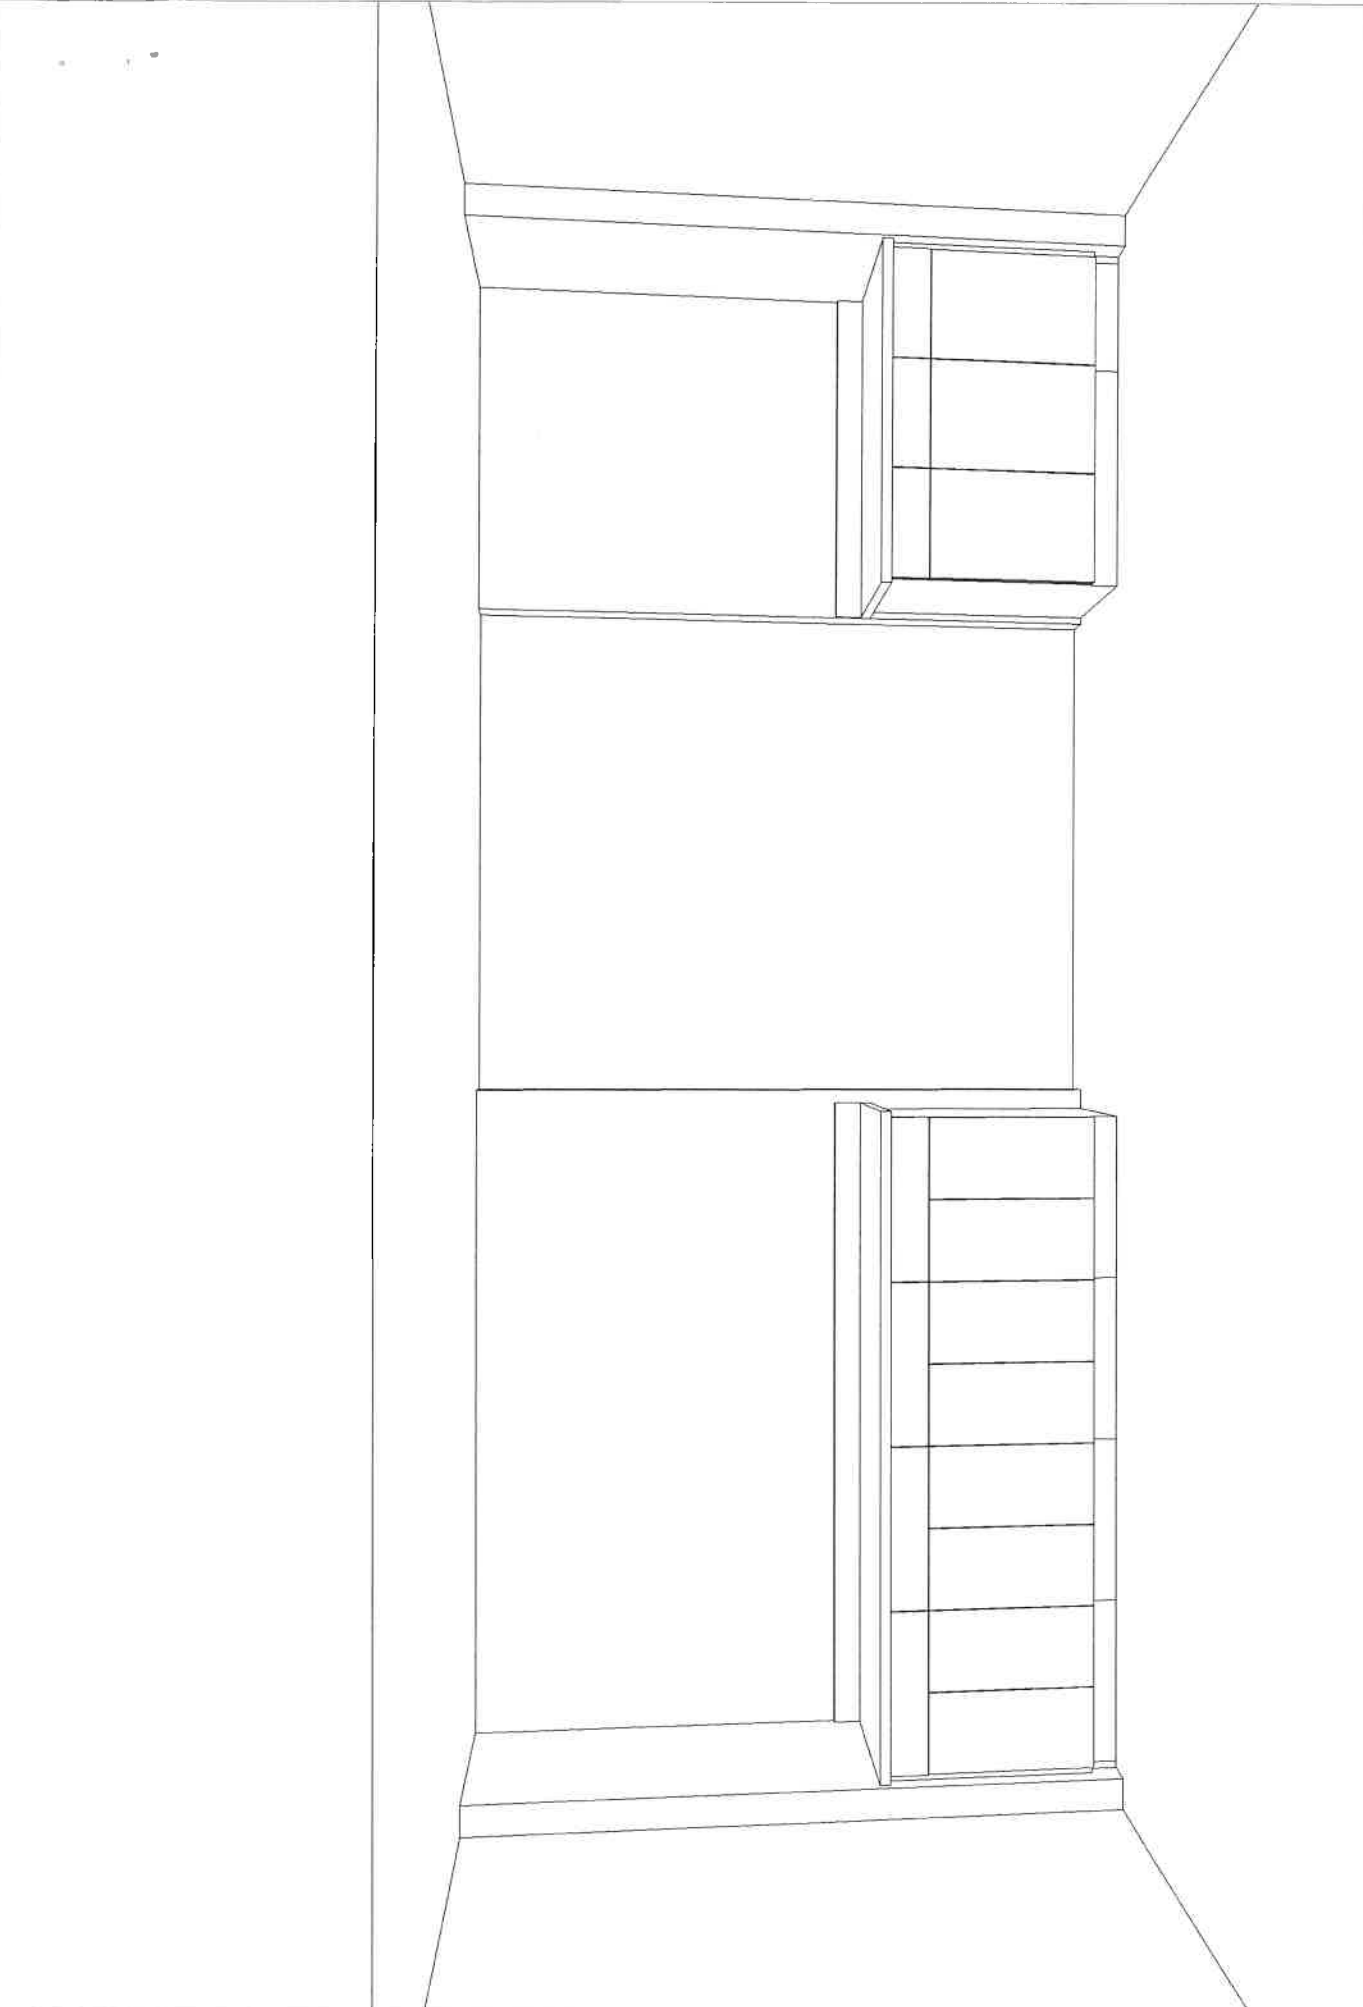

Imperial Cabinet (1980) Co. Ltd
2424 Fernier Street
Winnipeg, Manitoba
R2V 4P6

Advance 180 McPhillipPIC
hall area Room 2

Perspective

Current Date: May 06, 2022
Scale: NTS

